

Proposed Pipe Network and Profile

Delusion Park Annapolis County N.S.

- Existing Ground
- Proposed Surface
- Manhole Structure
- Catch Basin
- Pipes

This plan is produced as a portion of the requirements of the Community and Environmental Planning Program at the Centre of Geographic Sciences, NSCC.

Lawrencetown, Nova Scotia

The product is unedited, unverified and intended for educational purposes only.

© 2016 COGS

Produced By: Katie Chule

Date: February 26, 2016

Base data obtained from Service Nova Scotia & Municipal Relations Datalocator.

Sheets:


1045000065000_NAD83_DXF and

1045000065100_NAD83_DXF.

SNSMR MAKES NO REPRESENTATION AND GIVES NO WARRANTY OF ANY KIND WITH RESPECT TO THE ACCURACY,USEFULNESS, NOVELTY,VALIDITY,SCOPE, COMPLETENESS OR CURRENCY OF THE SNSMR DIGITAL DATA AND EXPRESSLY DISCLAIMS ANY IMPLIED WARRANTY OF MERCHANTABILITY OR FITNESS FOR A PARTICULAR PURPOSE OF THE SNSMR DIGITAL DATA.



Project	Sheet
DELUSION_PARK	
Date	2016-6a
02-03-2016	
Scale	1:1250

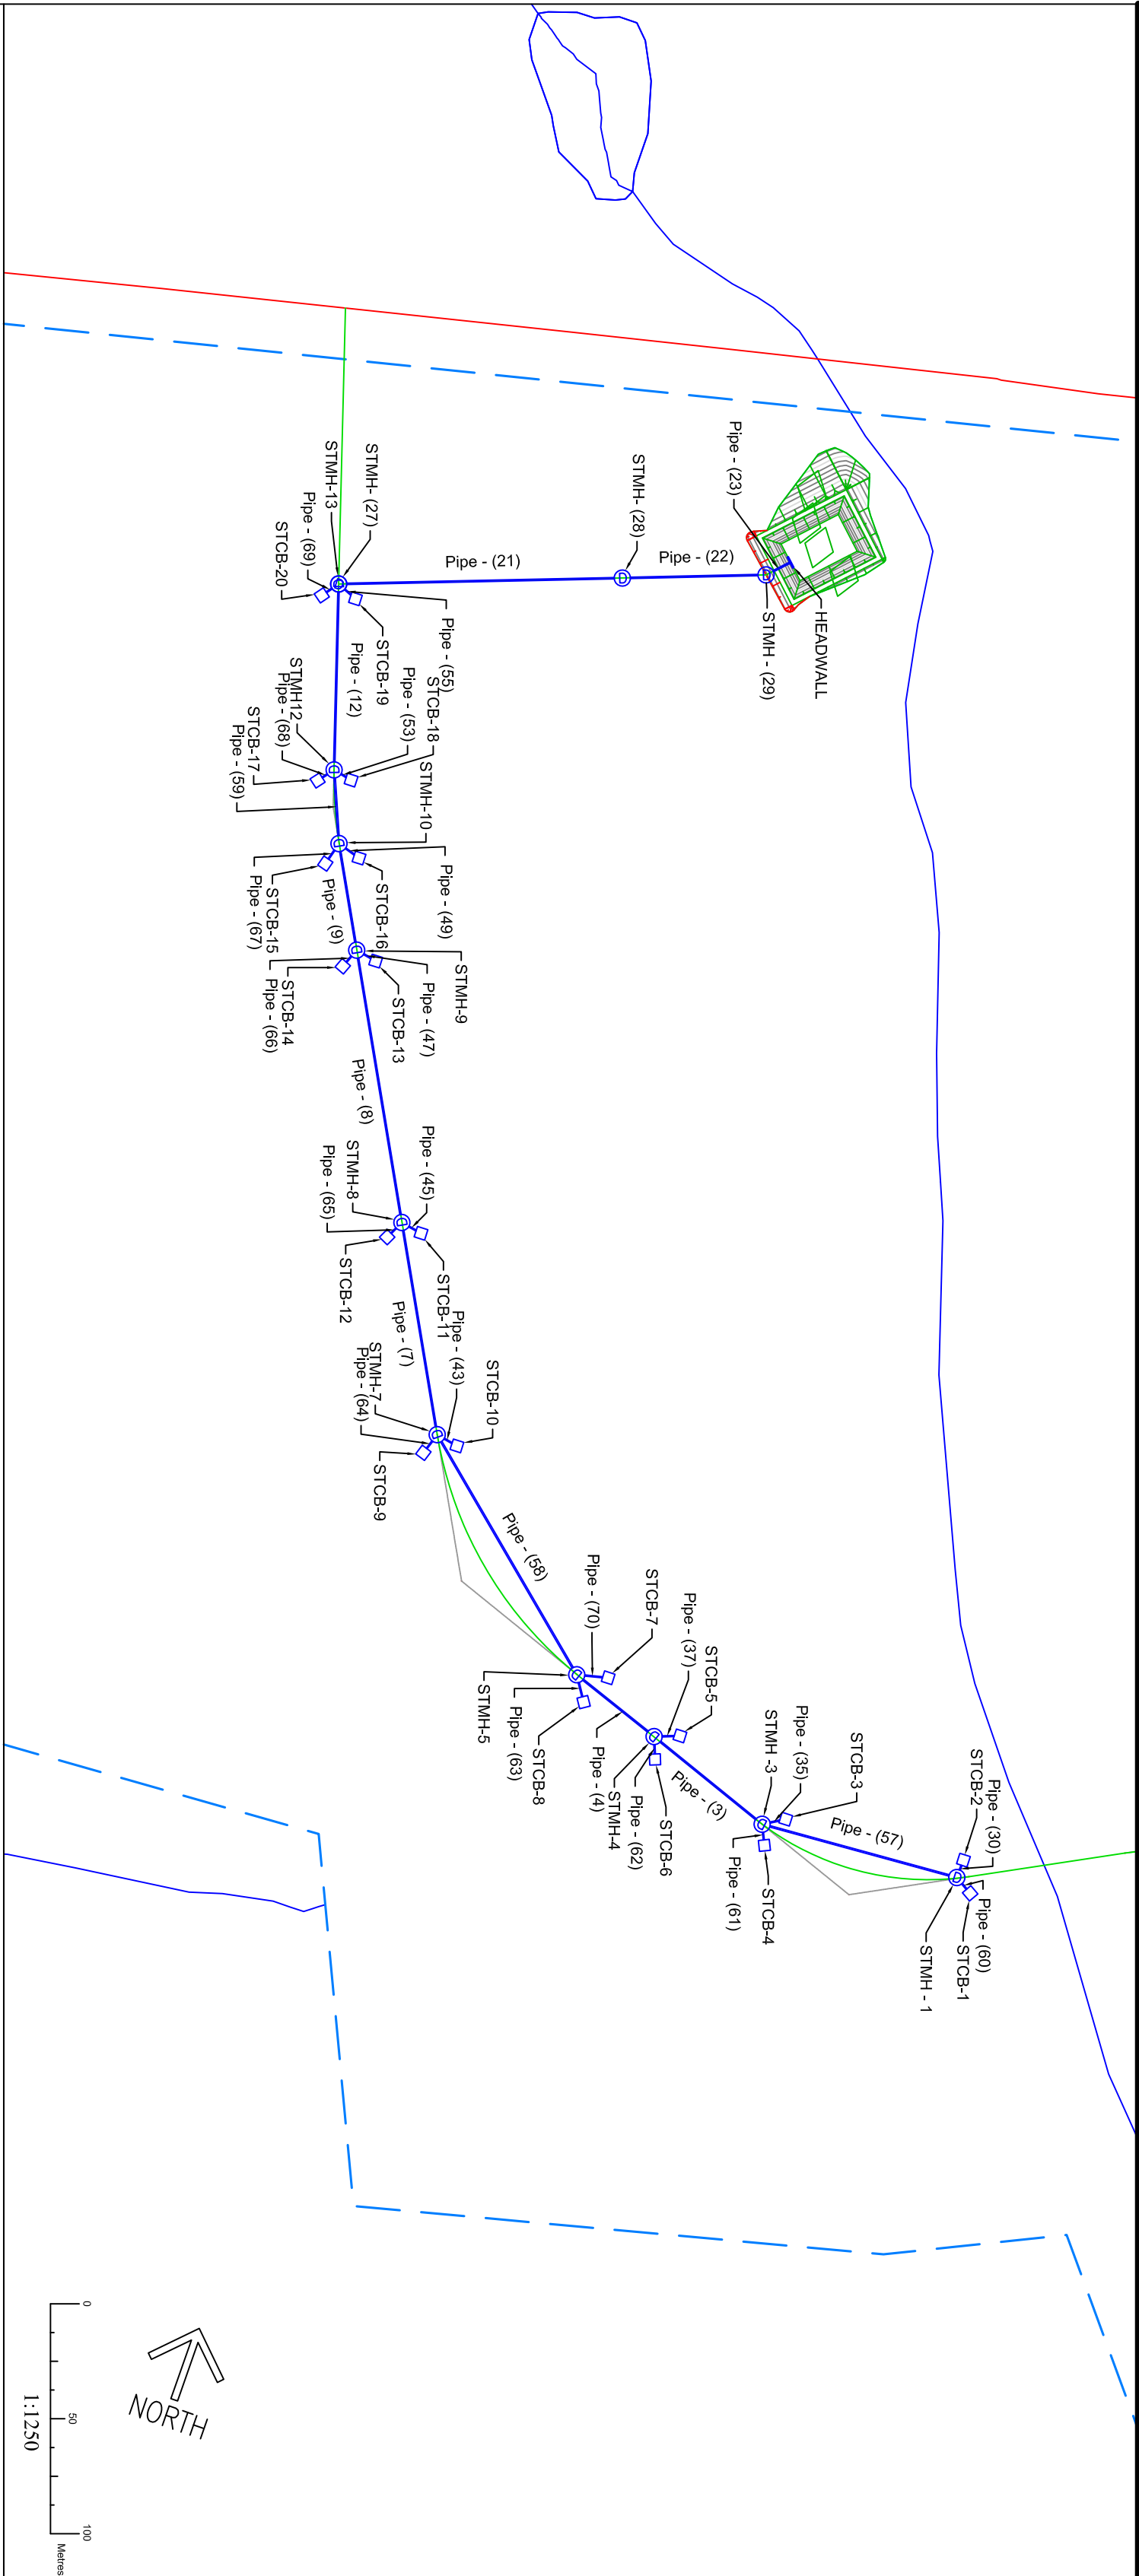

Delusion Crescent PROFILE

