



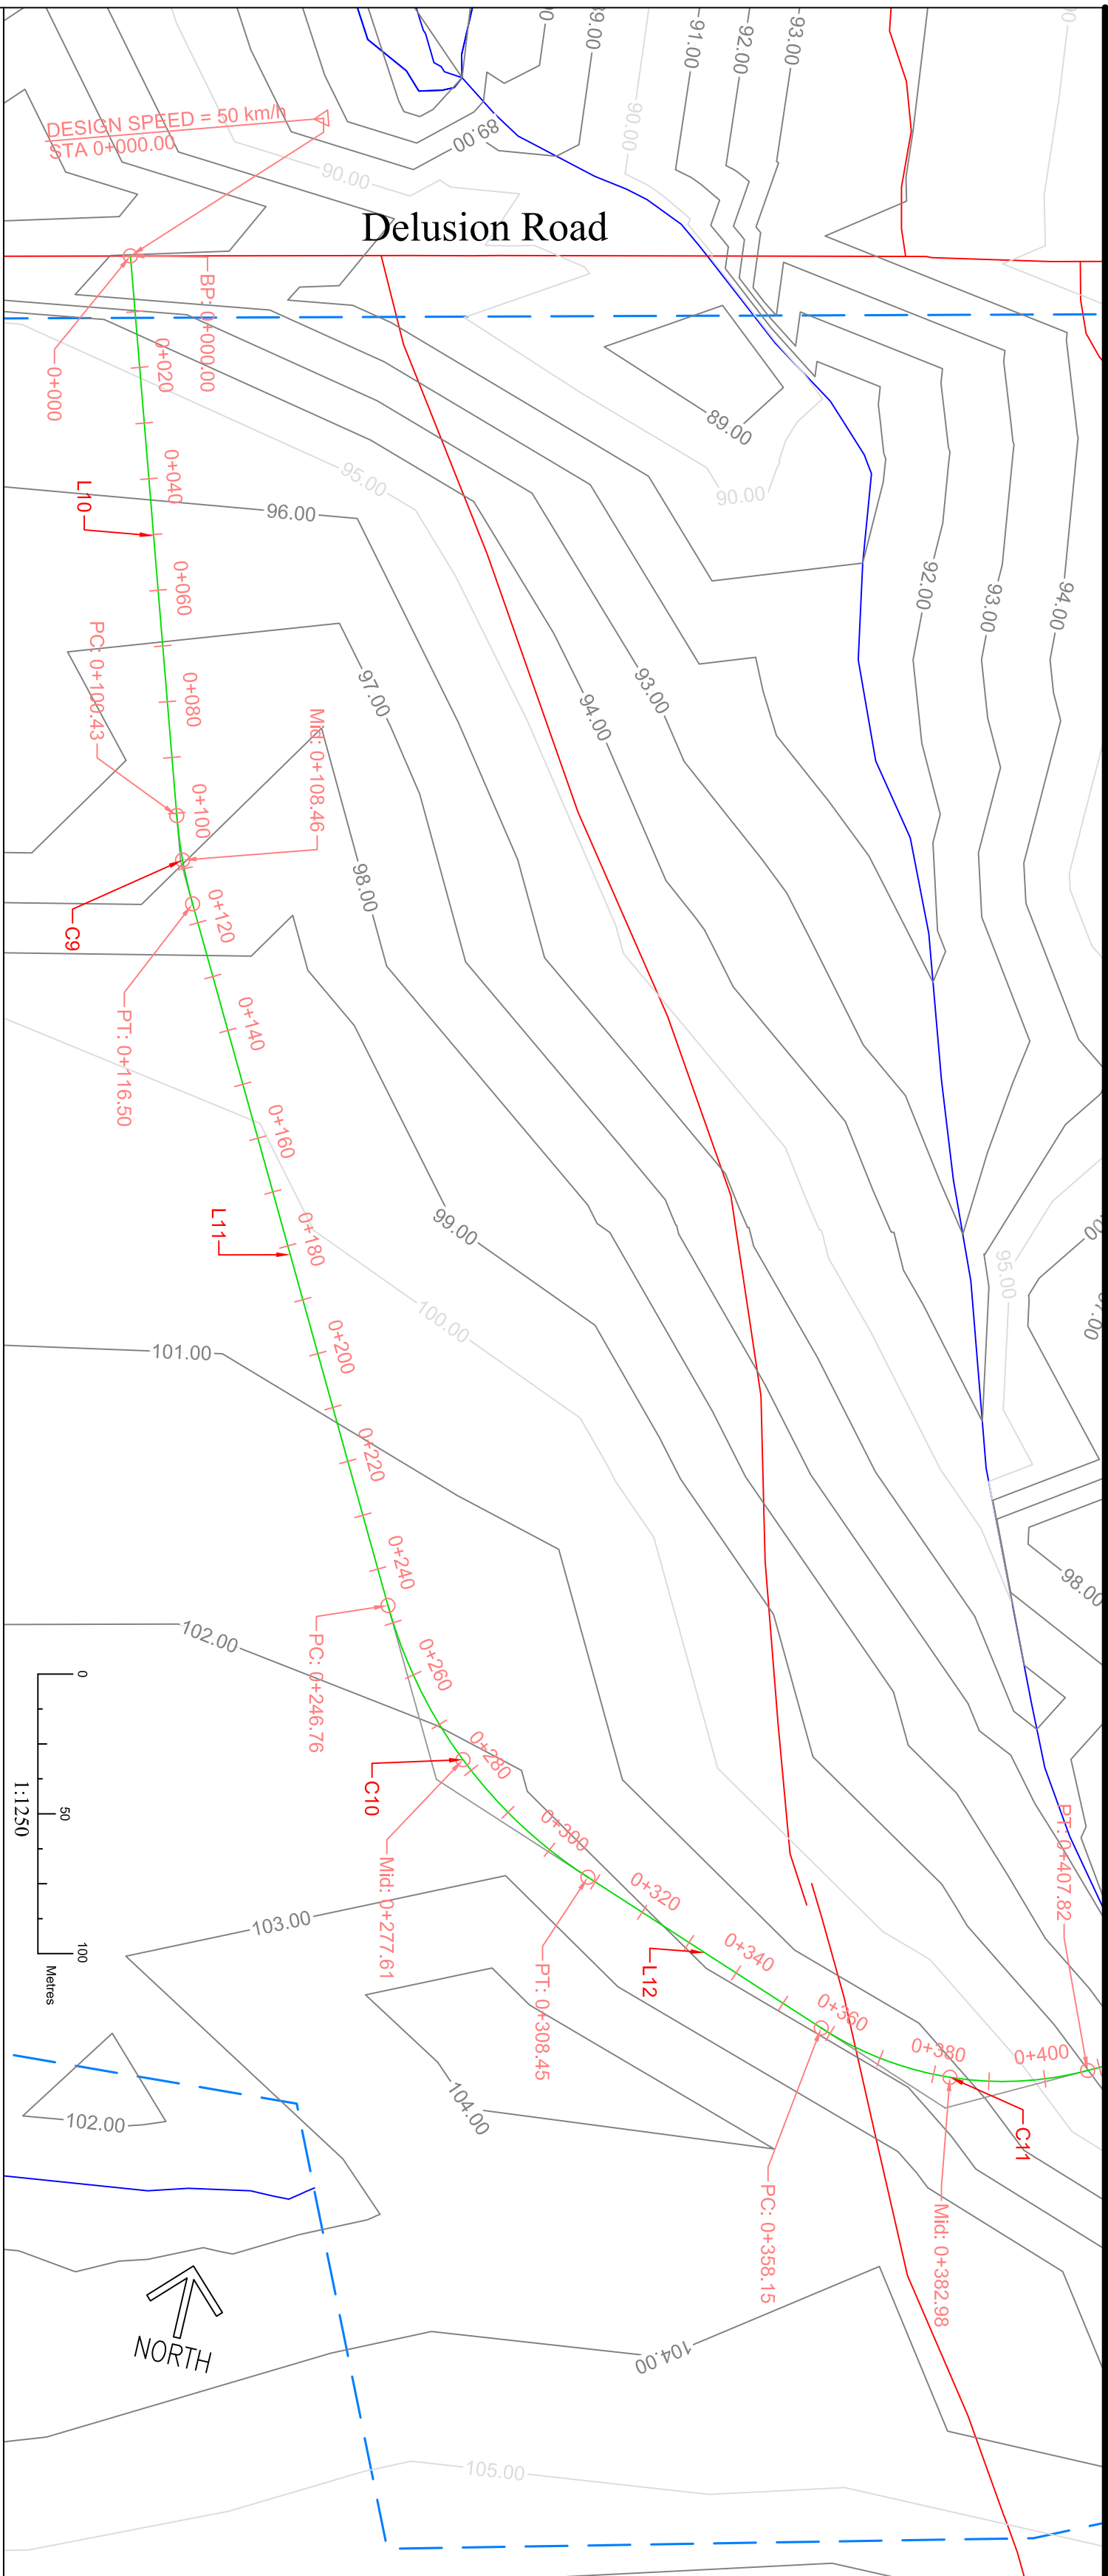

Delusion Crescent PROFILE

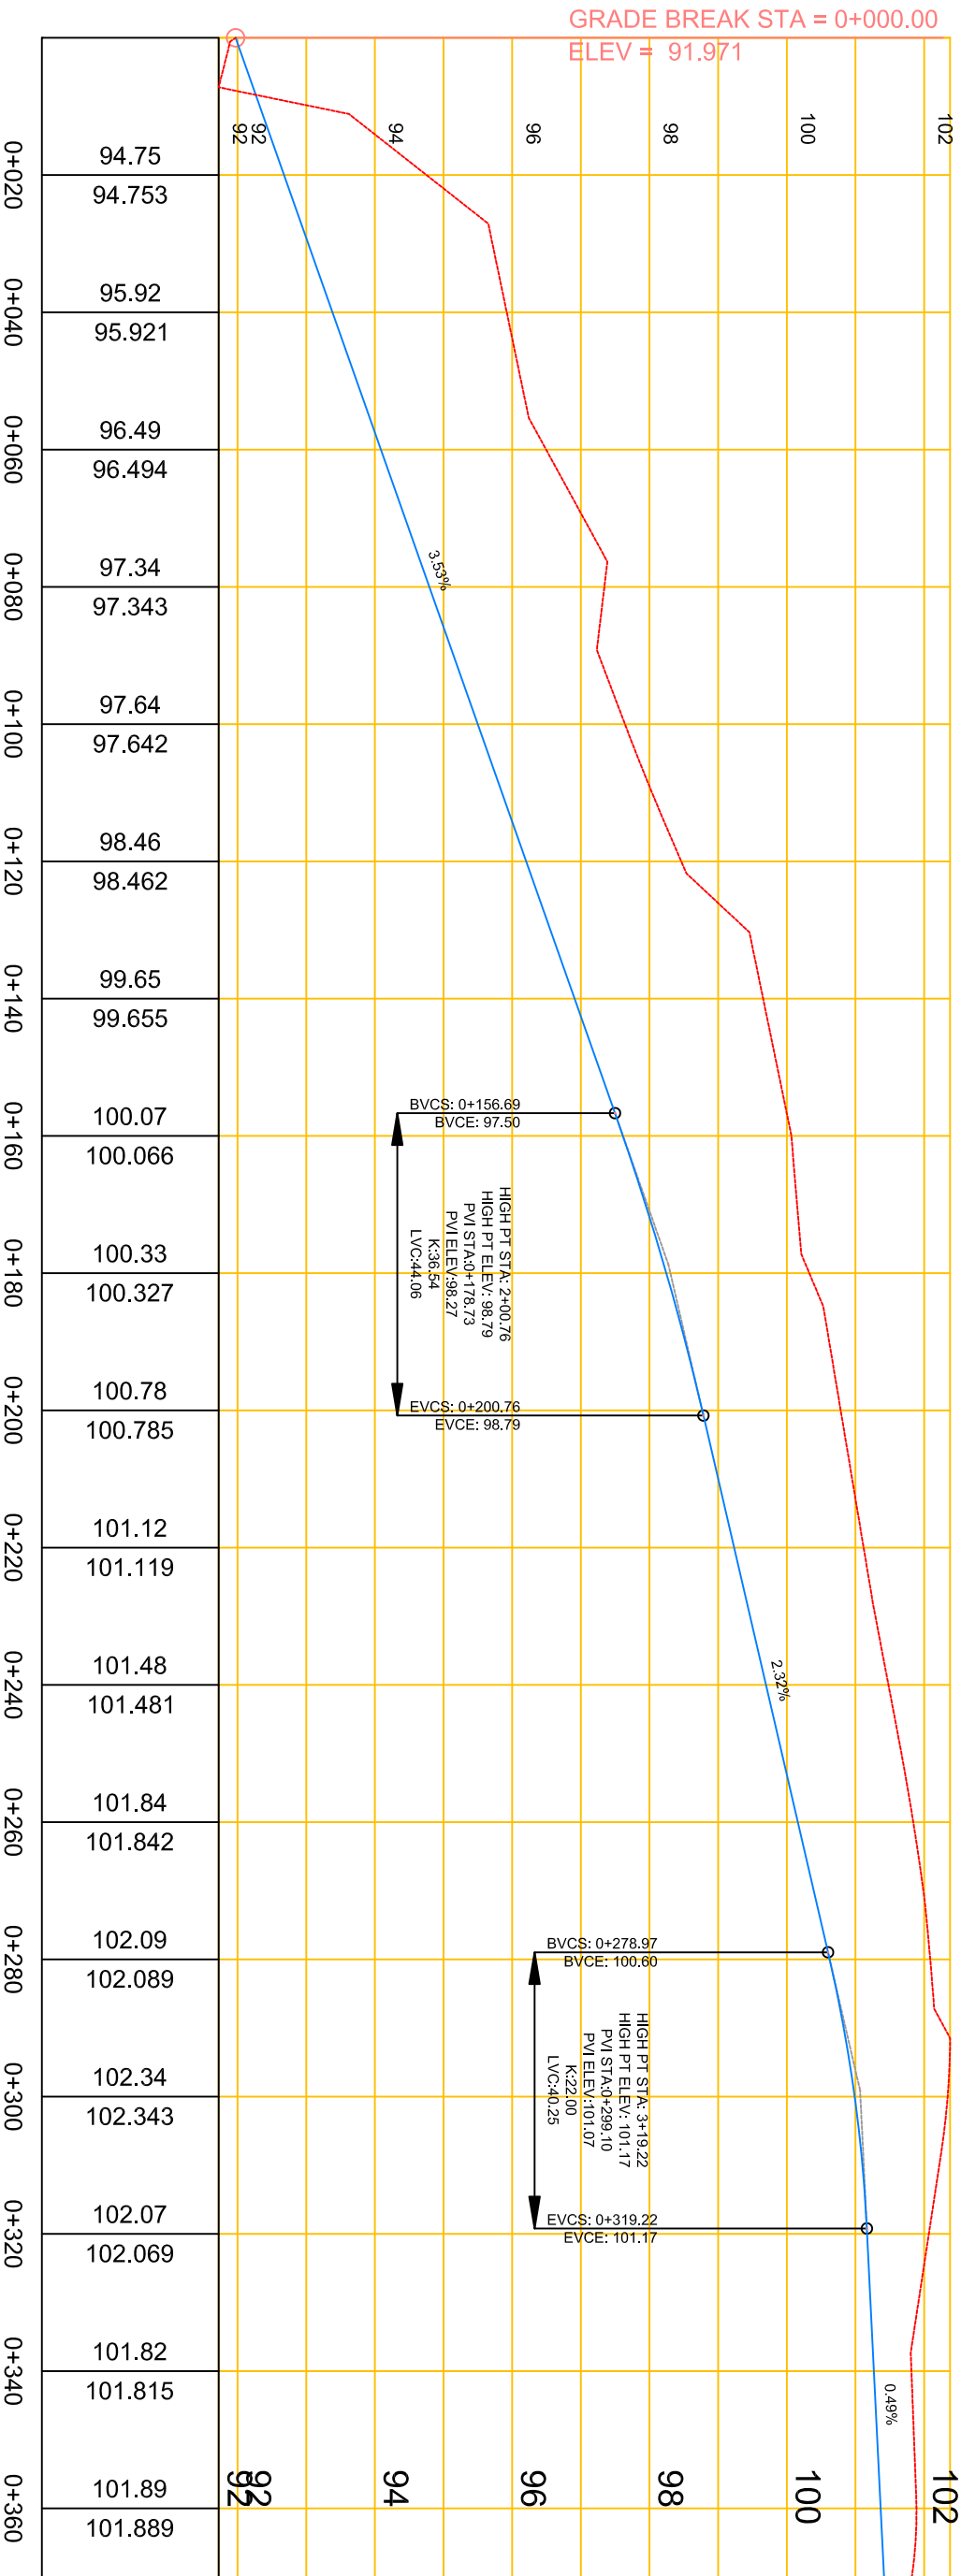

Horizontal Scale 1:1250
Vertical Scale 1:125
Vertical Exaggeration 10X

General Notes

Proposed Road Profile

Delusion Park

Annapolis County N.S.

Existing Ground
Proposed Surface

This plan is produced as a portion of the requirements of the Community and Environmental Planning Program at the Centre of Geographic Sciences, NSCC, Lawrencetown, Nova Scotia. The product is unedited, unverified and intended for educational purposes only. © 2016 COGS

Produced By: Katie Chute
Date: January 14, 2016

Base data obtained from Service Nova Scotia & Municipal Relations Datalocator.
Sheets: 1045000065000_NAD83_DXF and 1045000065100_NAD83_DXF.

NSMR MAKES NO REPRESENTATION AND GIVES NO WARRANTY OF ANY KIND WITH RESPECT TO THE ACCURACY, USEFULNESS, NOVELTY, VALIDITY, SCOPE, COMPLETENESS OR CURRENCY OF THE NSMR DIGITAL DATA AND EXPRESSLY DISCLAIMS ANY IMPLIED WARRANTY OF MERCHANTABILITY OR FITNESS FOR A PARTICULAR PURPOSE OF THE NSMR DIGITAL DATA.



Project	Sheet
DELUSION_PARK	2016-2
Date	
22-01-2016	
Scale	
1:1250	